


# H. F. INVESTORS TRACT

BEING A REPLAT OF  
THE LOVERIN TRACT  
RUIDOSO, NEW MEXICO  
6.8447 ACRES  
DECEMBER, 1983

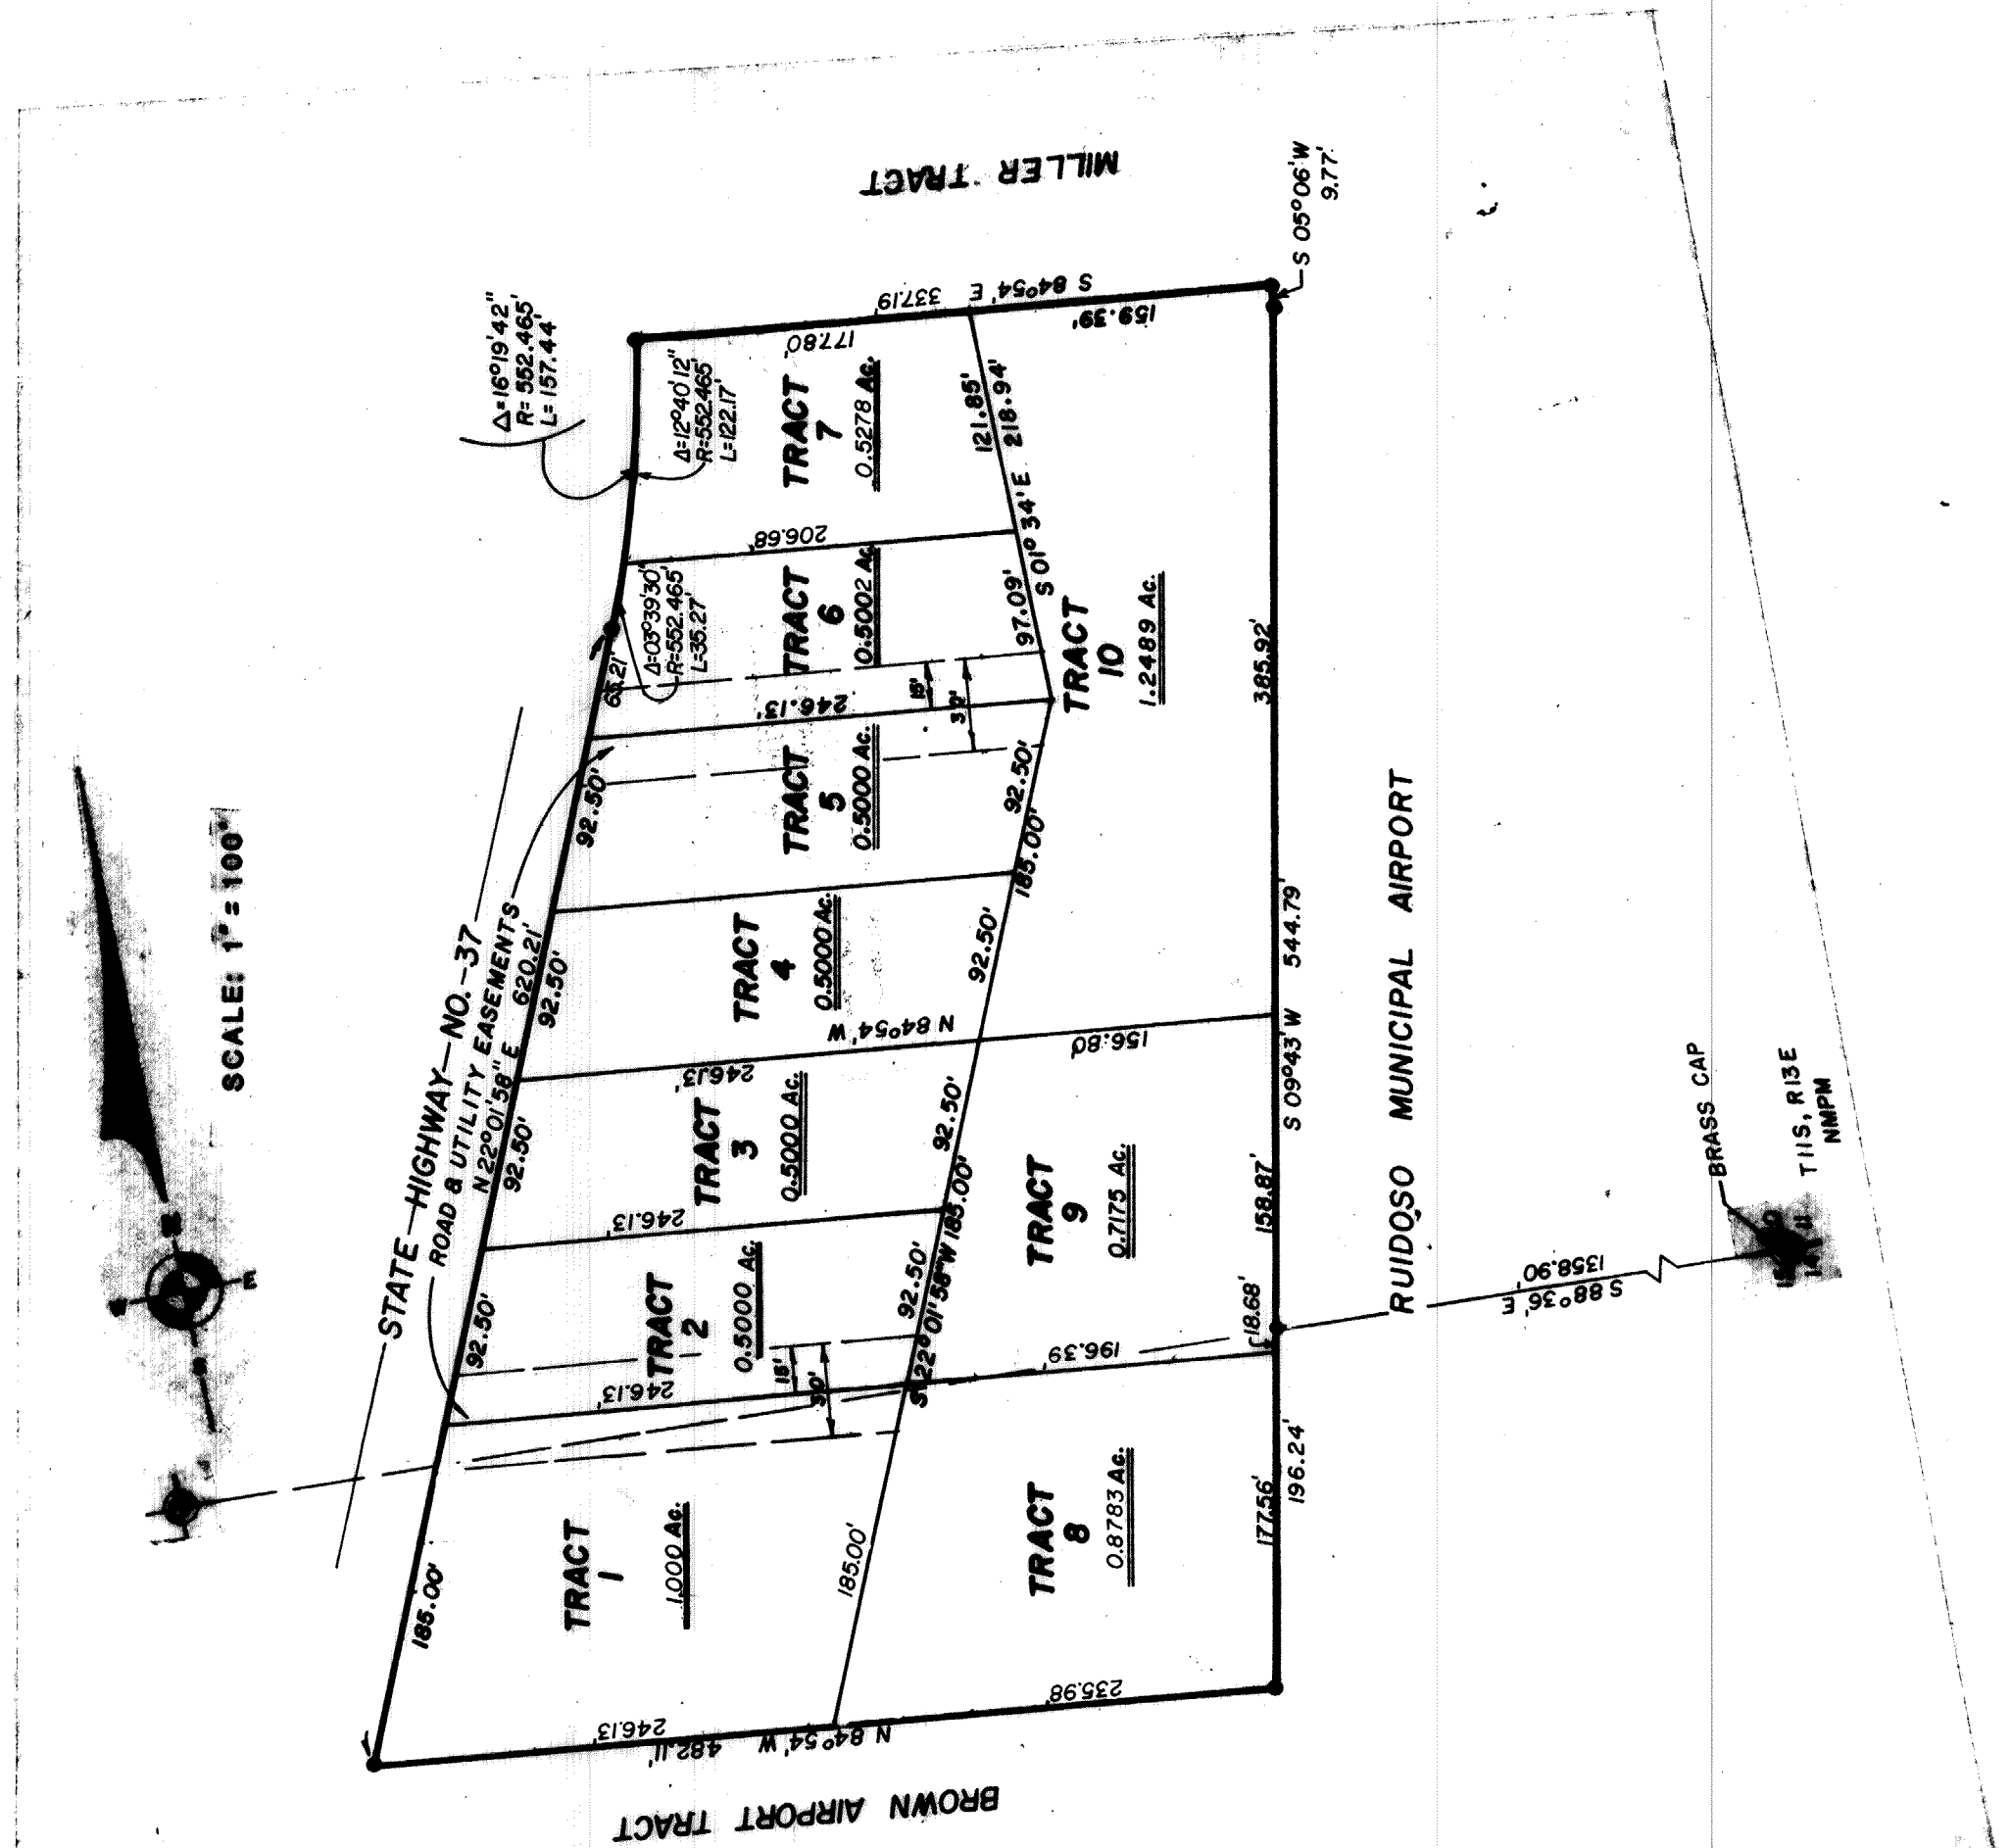

## DEDICATION

STATE OF NEW MEXICO )  
COUNTY OF LINCOLN )

KNOW ALL MEN BY THESE PRESENTS THAT H. F. INVESTORS, LTD. IS THE OWNER AND PROPRIETOR OF A TRACT OF LAND IN THE S1/2 OF THE S1/4 OF SECTION 10 AND THE N1/2 OF SECTION 15, TOWNSHIP 11 SOUTH, RANGE 13 EAST, NPM., RUIDOSO, LINCOLN COUNTY, NEW MEXICO, ALSO KNOWN AS THE "LOVERIN TRACT". SAID OWNER AND PROPRIETOR DOES HEREBY CAUSE SAID TRACT TO BE REPLATED AS SHOWN HEREON. THIS PLAT IS MADE WITH THE FREE CONSENT AND IN ACCORDANCE WITH THE DESIRES OF THE UNDERSIGNED OWNER AND PROPRIETOR THEREOF.

H. F. INVESTORS, LTD.

JOHN V. BAIL, GENERAL PARTNER

J. GREG MASTERS, GENERAL PARTNER

## ACKNOWLEDGMENT

STATE OF NEW MEXICO )  
COUNTY OF LINCOLN )

THE FOREGOING INSTRUMENT WAS ACKNOWLEDGED BEFORE ME ON THE 23<sup>rd</sup> DAY OF August, 1983, BY J. GREG MASTERS, GENERAL PARTNER, AND J. GREG MASTERS, ON BEHALF OF H. F. INVESTORS, LTD.

NOTARY PUBLIC  
TRICIA TULLY  
NOTARY BOND FURNISHED TO SECRETARY OF STATE  
COMMISSION EXPIRES: 1/1/87

## APPROVAL BY THE VILLAGE OF RUIDOSO

APPROVED BY THE PLANNING AND ZONING COMMISSION OF THE VILLAGE OF RUIDOSO, NEW MEXICO, ON THE 19<sup>th</sup> DAY OF March, 1983.

ATTEST: Margaret D. Green  
SECRETARY

APPROVED BY THE GOVERNING BODY OF THE VILLAGE OF RUIDOSO, NEW MEXICO, ON THE 27 DAY OF December, 1983.

ATTEST: Stan Engle  
VILLAGE CLERK

## CERTIFICATE

THIS IS TO CERTIFY THAT I AM A REGISTERED LAND SURVEYOR OF THE STATE OF NEW MEXICO. THIS PLAT WAS PREPARED FROM FIELD NOTES OF ACTUAL SURVEYS MADE BY ME OR UNDER MY DIRECTION AND THAT THE SAME IS TRUE AND CORRECT TO THE BEST OF MY KNOWLEDGE AND BELIEF.

Darryl E. Collins  
DARRYL E. COLLINS  
COUNTY CLERK

FILED FOR RECORD IN THE OFFICE OF THE CLERK OF LINCOLN COUNTY, NEW MEXICO, ON THE 4<sup>th</sup> DAY OF January, 1984, IN CABINET NO. D, SLIDE NO. 177

BY: Stan Engle  
DEPUTY

RECEIPT NUMBER 84-00122: FEE \$5.00

TIME 3:10 P.M.

BURKE / COLLINS / ASSOCIATES, P.C.

CONSULTING ENGINEERS  
SURVEYORS  
- NEW MEXICO -  
80572

DRAWING NUMBER  
D-177

PLAN HOLD CORPORATION • IRVINE, CALIFORNIA  
REORDER BY NUMBER 075AR

DRAWING NUMBER  
H.F. INVESTORS TRACT

PLAN HOLD CORPORATION • IRVINE, CALIFORNIA  
REORDER BY NUMBER 075AR

DRAWING NUMBER

PLAN HOLD CORPORATION • IRVINE, CALIFORNIA  
REORDER BY NUMBER 075AR

DRAWING NUMBER  
D-177

PLAN HOLD CORPORATION • IRVINE, CALIFORNIA  
REORDER BY NUMBER 075AR